

SECTION 905 -- PROPOSAL (CONTINUED)

I (We) further propose to execute the attached contract agreement (Section 902) as soon as the work is awarded to me (us), and to begin and complete the work within the time limit(s) provided for in the Specifications and Advertisement. I (We) also propose to execute the attached contract bond (Section 903) in an amount not less than one hundred (100) percent of the total of my (our) part, but also to guarantee the excellence of both workmanship and materials until the work is finally accepted.

I (We) enclose a certified check, cashier's check or bid bond for **five percent (5%) of total bid** and hereby agree that in case of my (our) failure to execute the contract and furnish bond within Ten (10) days after notice of award, the amount of this check (bid bond) will be forfeited to the State of Mississippi as liquidated damages arising out of my (our) failure to execute the contract as proposed. It is understood that in case I am (we are) not awarded the work, the check will be returned as provided in the Specifications.

Bidder acknowledges receipt of and has added to and made a part of the proposal and contract documents the following addendum (addenda):

ADDENDUM NO. <u>1</u>	DATED <u>11/15/2004</u>	ADDENDUM NO. _____	DATED _____
ADDENDUM NO. _____	DATED _____	ADDENDUM NO. _____	DATED _____

Number	Description
1	Revised Table of Content, replaces same; Revised Supplement to Notice to Bidders 11, replaces same; Revised Notice to Bidders No. 265 dated 11/15/2004, replaces same dated 10/05/2004; Add Notice to Bidders No. 304; Revise Proposal Sheets 2-1 through 2-12, replace same sheets; Revised Project Disk Required.

TOTAL ADDENDA 1
(Must agree with total addenda issued prior to opening of bids)

Respectfully Submitted,

DATE _____

Contractor

Signature

TITLE _____

ADDRESS _____

(To be filled in if a corporation)

Our corporation is chartered under the Laws of the State of _____ and the names, titles and business addresses of the executives are as follows:

President

Address

Secretary

Address

Treasurer

Address

The following is my (our) itemized proposal.

MISSISSIPPI DEPARTMENT OF TRANSPORTATION

TABLE OF CONTENTS

PROJECT: IM-0020-01(164) / 103403 -- WARREN COUNTY

901--Advertisement

904--Notice to Bidders: Governing Specs. - # 1
Status of ROW, Util. Adjustments and Underground
Storage Tanks - # 2, W/Attachments
Final Clean Up - # 3
On-the-Job Training Program - # 7
Disadvantaged Business Enterprises - # 8, W/Supplements
DBE Goals - # 10
Standard Drawings - # 11, W/Supplement
Federal Bridge Formula - # 12
Submission of Form OCR-485 - # 13
Storm Water Discharge Associated w/Construction Activities - # 15
Fiber Reinforced Concrete - # 152
Errata & Modifications to 2004 Standard Specifications - # 204
Petroleum Products Base Price - # 222
Contract Time - # 262
Scope of Work - # 263
Guardrail Requirements - # 264
Speciality Items - # 265
Cooperation Between Contractors - # 266
Lane Closure Restrictions - # 286
Painting Steel Girders - # 304

906: Req'd.Fed.Constr.Provisions -- FHWA-1273, W/Supplements
907-104-1: Partnering Process
907-107-1: Liability Insurance
907-406-1: Cold Milling of Shoulders
907-618-1: Additional Signing Requirements, W/Supplement
907-711-1: Synthetic Structural Fiber Reinforcement
907-813-1: Cleaning and Coating Existing Railing
906-3: On-The-Job Training Program
906-4: On The Job Training Program Alternate Program

SECTION 905 - PROPOSAL - PROPOSAL SHEET NOS. 2-1 through 2-14,
COMBINATION BID PROPOSAL,
CERTIFICATE OF PERFORMANCE - PRIOR FEDERAL AID CONTRACTS,
CERTIFICATE REGARDING NON-COLLUSION, DEBARMENT AND SUSPENSION,
SECTION 902 - CONTRACT FORM, AND SECTION 903 - CONTRACT BOND FORM,
FORM -- OCR-485,
PROGRESS SCHEDULE,
HAUL PERMIT FOR BRIDGES WITH POSTED WEIGHT LIMITS
(REVISIONS TO THE ABOVE WILL BE INDICATED ON THE SECOND SHEET
OF SECTION 905 AS ADDENDA)


SUPPLEMENT TO NOTICE TO BIDDERS NO. 11

DATE: 10/25/2004

PROJECT: IM-0020-01(164) / 103403 - Warren County

After the last drawing of Notice To Bidders No. 11, add the attached drawing(s).

Bidders are advised to disregard Page 8 of Notice To Bidders No. 11.

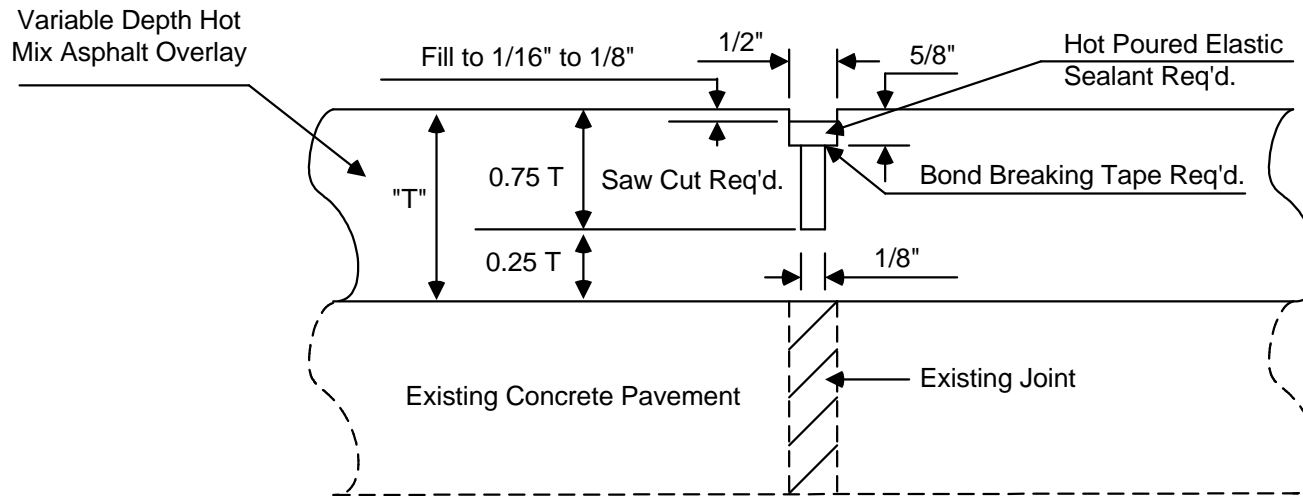

DETAIL OF SAWING AND SEALING TRANSVERSE JOINTS IN ASPHALT OVERLAY

MISSISSIPPI DEPARTMENT OF TRANSPORTATION

SECTION 904 - NOTICE TO BIDDERS NO. 265

CODE: (SP)

DATE: 11/15/2004

SUBJECT: Specialty Items

PROJECT: IM-0020-01(164) / 103403--WARREN COUNTY(IES)

Pursuant to the provisions of Section 108, the following work items are hereby designated as "Specialty Items" for this contract. Bidders are reminded that these items must be subcontracted in order to be considered as specialty items.

CATEGORY: CONSTRUCTION STAKING

Ref No	Pay Item	Description
780	699-A	Roadway Construction Stakes

CATEGORY: GUARDRAIL

Ref No	Pay Item	Description
340	606-A	Guard Posts
350	606-B	Guard Rail, Class A, Type 1
360	606-B	Guard Rail, Class A, Type 1, Thrie Beam
370	606-B	Guard Rail, Class A, Type 1, Thrie Beam, Transition Section
380	606-B	Guard Rail, Bridge Connector, Per Plans
390	606-D	Guard Rail, Bridge End Section, Type A Modified
400	606-D	Guard Rail, Bridge End Section, Type A Modified For 24" Curb
410	606-D	Guard Rail, Bridge End Section, Type D Modified
420	606-D	Guard Rail, Bridge End Section, Type G, Modified
430	606-E	Guard Rail, Terminal End Section, Flared
440	606-E	Guard Rail, Terminal End Section, Non-Flared
650	630-F	Delineators, Guard Rail, White
660	630-F	Delineators, Guard Rail, Yellow
670	630-G	Type 3 Object Markers, OM-3R or OM-3L, Post Mounted

CATEGORY: PAVEMENT MARKING

Ref No	Pay Item	Description
525	626-A	6" Thermoplastic Traffic Stripe, Skip White
530	626-C	6" Thermoplastic Edge Stripe, Continuous White

CATEGORY: PAVEMENT MARKING

Ref No	Pay Item	Description
540	626-D	6" Thermoplastic Traffic Stripe, Skip Yellow
550	626-E	6" Thermoplastic Traffic Stripe, Continuous Yellow
560	626-F	6" Thermoplastic Edge Stripe, Continuous Yellow
570	626-G	Thermoplastic Detail Stripe, White
580	626-G	Thermoplastic Detail Stripe, Yellow
590	626-H	Thermoplastic Legend, White
600	626-H	Thermoplastic Legend, White
610	626-A	6" Thermoplastic Traffic Stripe, Skip White
620	627-K	Red-Clear Reflective High Performance Raised Markers
625	628-I	6" High Performance Cold Plastic Traffic Stripe, Skip White
630	628-J	6" High Performance Cold Plastic Traffic Stripe, Continuous White
640	628-M	6" High Performance Cold Plastic Traffic Stripe, Continuous Yellow

CATEGORY: TRAFFIC CONTROL

Ref No	Pay Item	Description
460	619-A1	Temporary Traffic Stripe, Continuous White
470	619-A2	Temporary Traffic Stripe, Continuous Yellow
480	619-A3	Temporary Traffic Stripe, Skip White
490	619-A4	Temporary Traffic Stripe, Skip Yellow
500	619-A5	Temporary Traffic Stripe, Detail
510	619-A6	Temporary Traffic Stripe, Legend
520	619-A6	Temporary Traffic Stripe, Legend

MISSISSIPPI DEPARTMENT OF TRANSPORTATION

SECTION 904 - NOTICE TO BIDDERS NO. 304

CODE: (SP)

DATE: 11/15/2004


SUBJECT: Painting Steel Girders


Bidders are advised that Note No. 5 of Notice to Bidders No 263 addresses the cleaning and painting of steel bridge girders. The following is additional information regarding this item of work.

Approximate square footage for bridge painting is as follows:


Bridge # 14907	46,000 square feet
Bridge # 14908	72,000 square feet
Bridge # 14940	78,000 square feet

Attached is some detail sheets of the bridges. The entire bridge plans are available for viewing in the MDOT Bridge Division in Jackson.

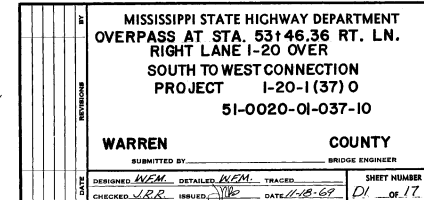

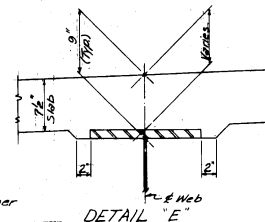


DETAIL "E"

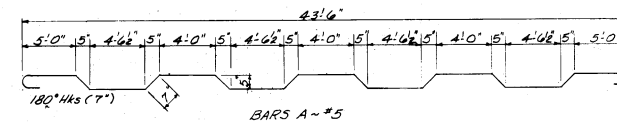

BAR BENDING DETAILS

Dimensions Are Out To Out

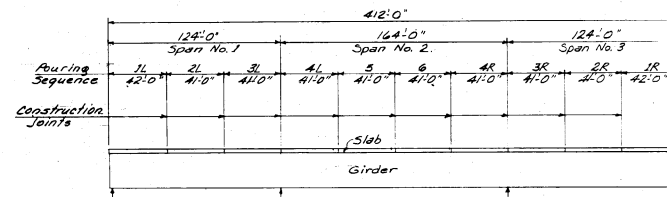


POURING SCHEDULE
Dimension Are Measured Along & Bridge
Roadway


GENERAL NOTES:

GENERAL NOTES:
All Concrete In Span And Railing Shall Be Class "B".
Chamber All Edges "2", Unless Otherwise Noted.
See Layout Sheet For Finishing Of Concrete Surfaces.
Placing Dimensions From Reinforcing Steel To Concrete Surfaces
Are Clear Distances.
Construction Joints Are Allowed Only Where Shown.


DATE	REVISIONS	MISSISSIPPI STATE HIGHWAY DEPARTMENT			
		OVERPASS AT STA. 531+46.36 RT. LN.			
DATE	REVISIONS	SPAN DETAILS			
		PROJECT 1-20-1(37)0			
		51-0020-01-037-10			
DATE	REVISIONS	WARREN		COUNTY	
		SUBMITTED BY _____		BRIDGE ENGINEER _____	
		PERMITTED <u>WEP</u> DETAIL NO. <u>MEM</u> TRACES <u>R.T.</u> CHECKED <u>JRP</u> REVIEWED <u>WJL</u> DATE <u>1-18-69</u>		SHEET NUMBER <u>07</u> OF <u>18</u>	

1490

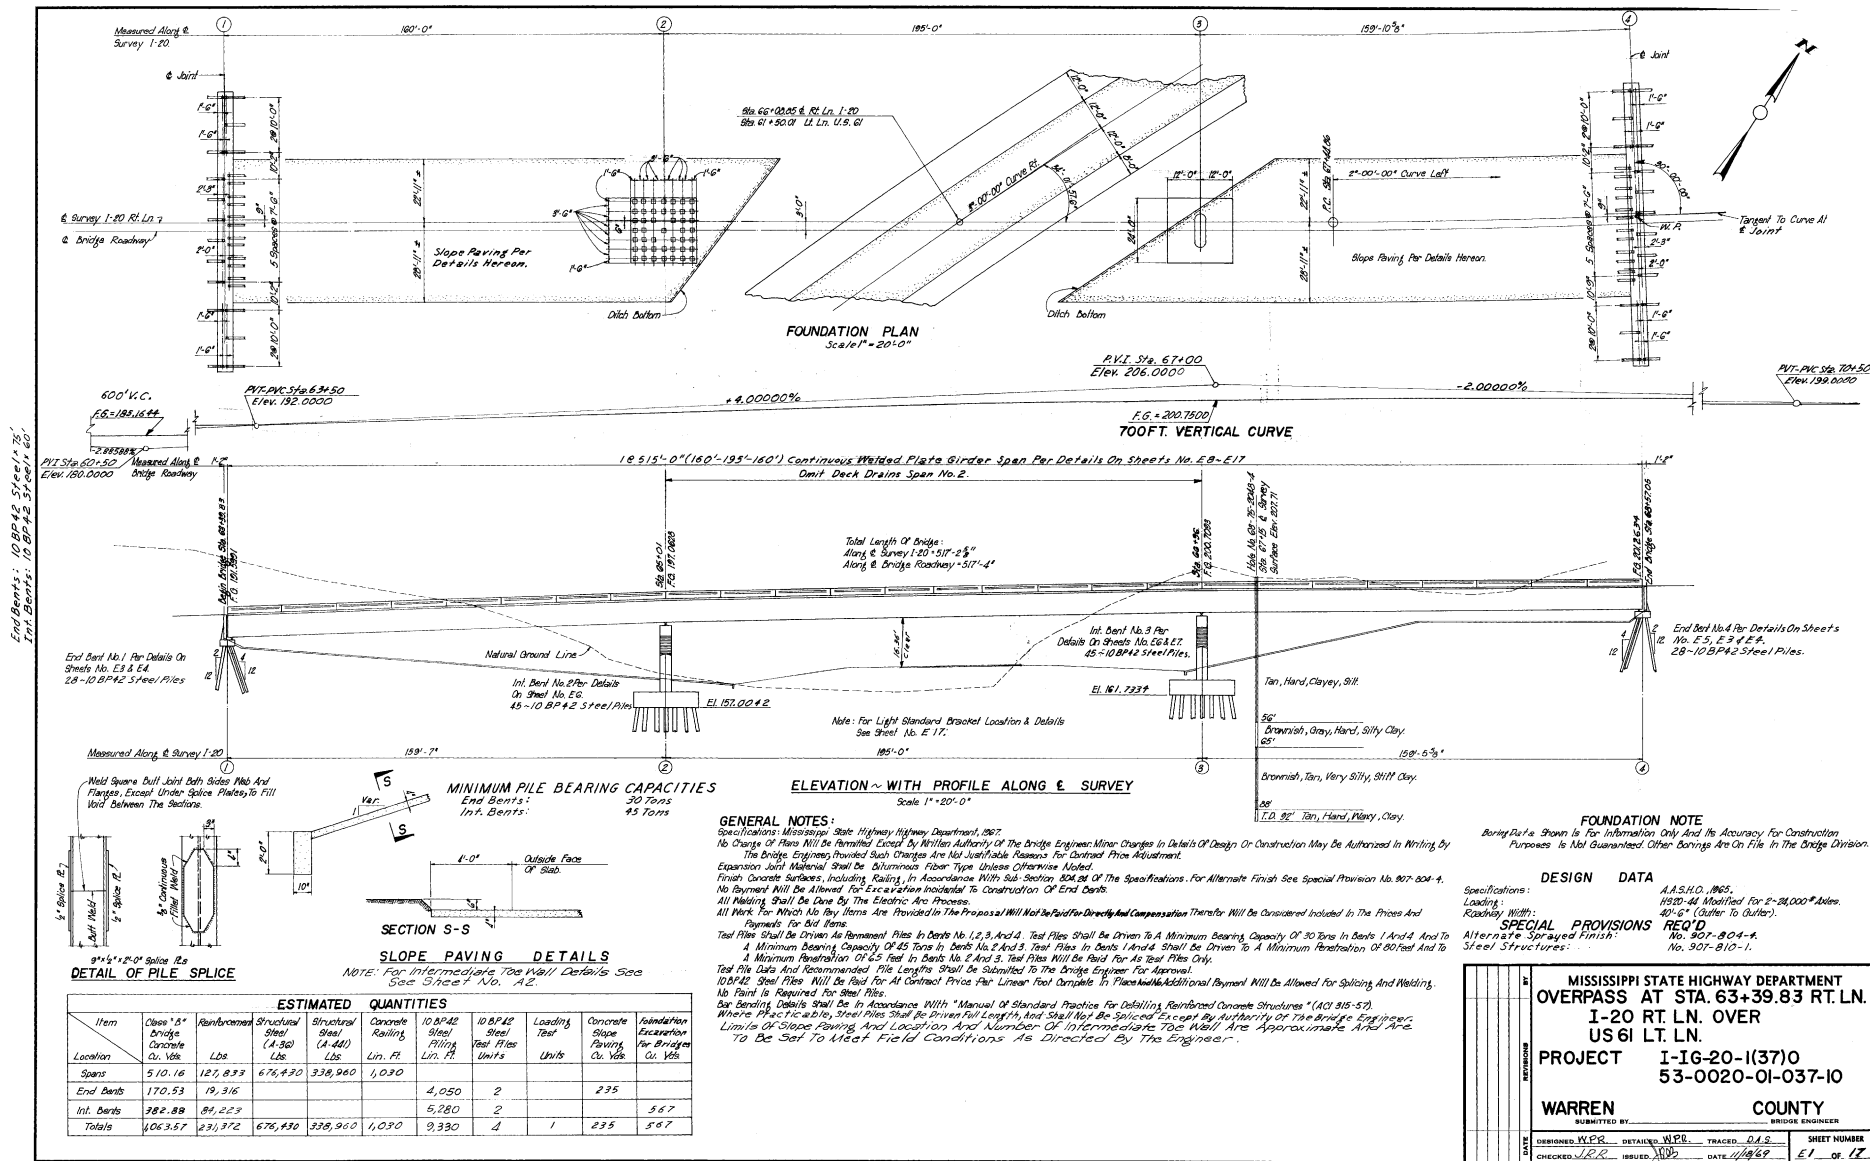

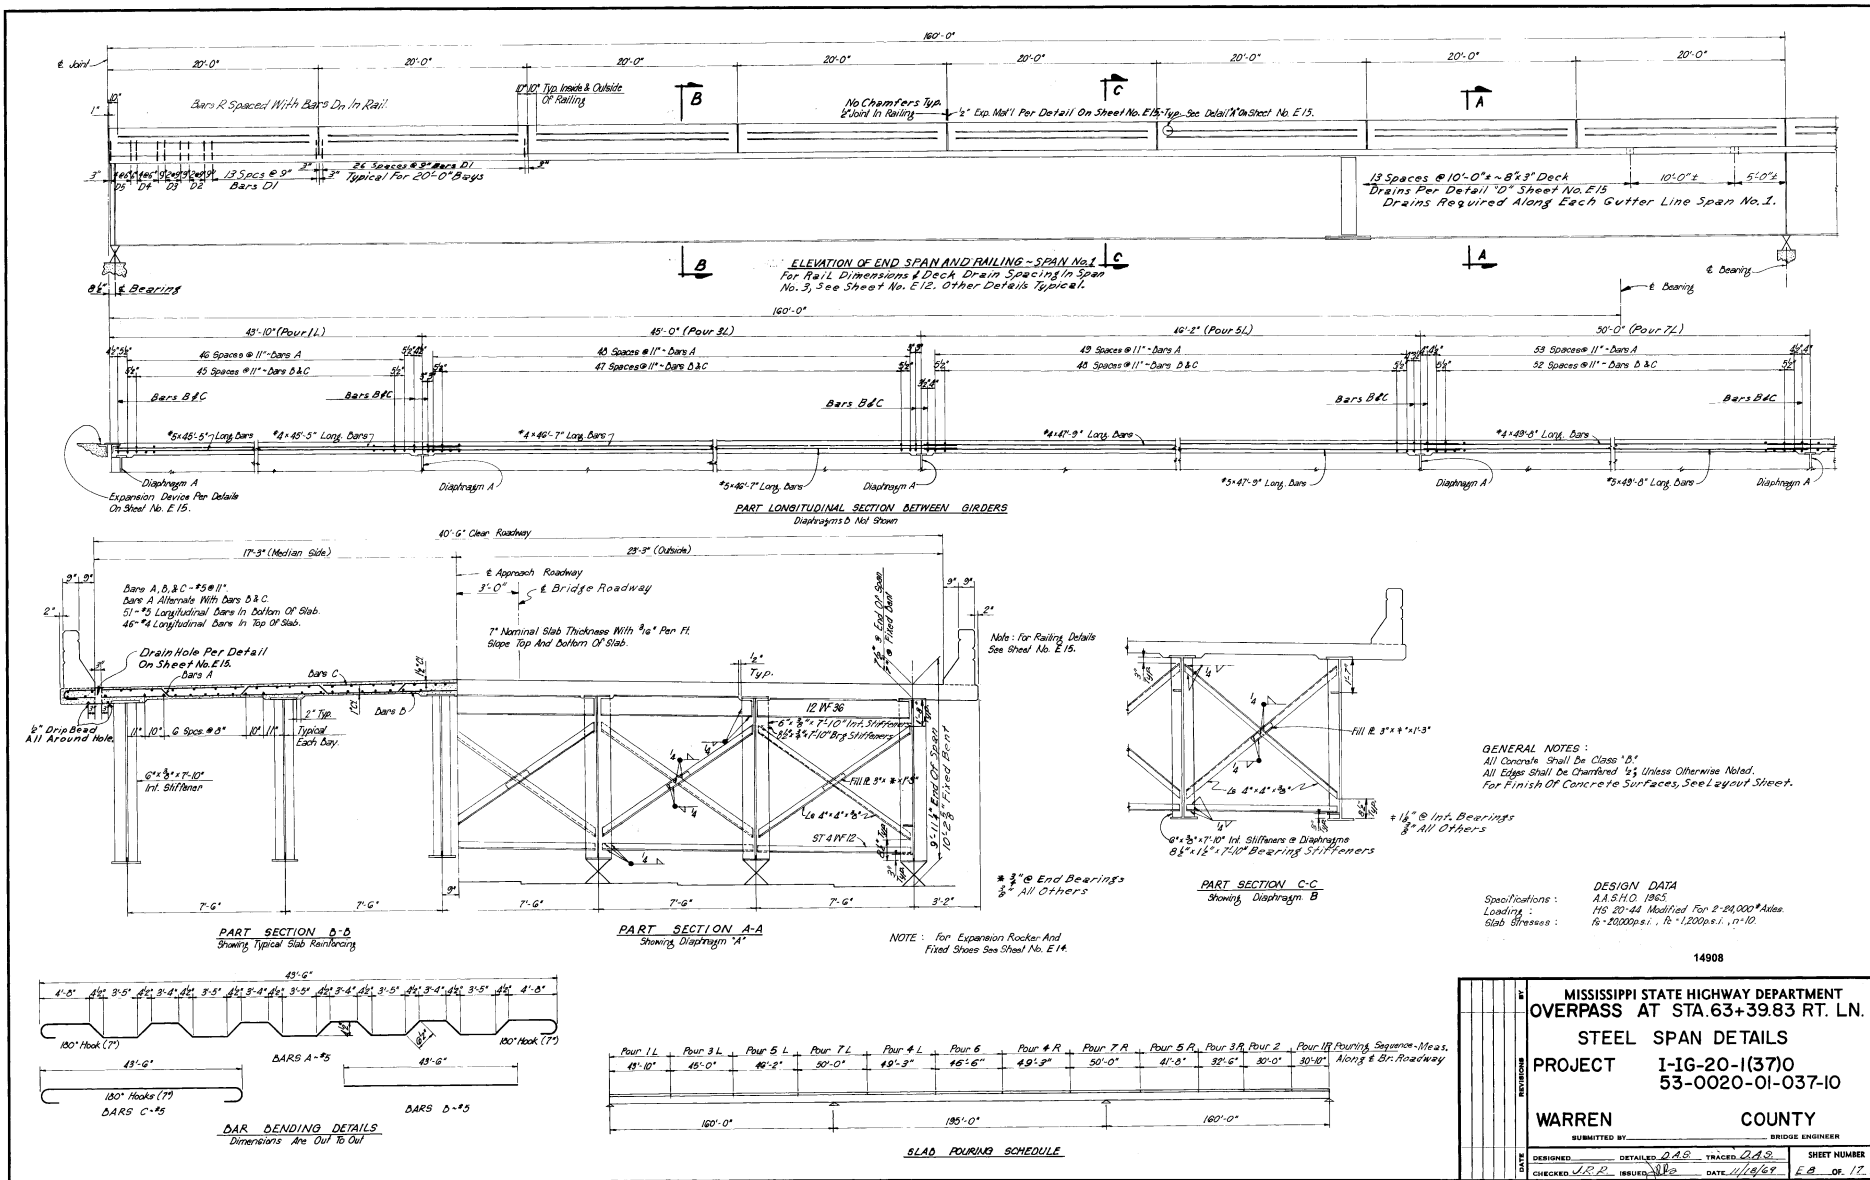


End Bent No. 1 - 14" x 14" Conc. Piles 4' 0"
 Int. Bent No. 2 - 14" x 14" Conc. Piles 4' 0"
 Int. Bent No. 3 - 14" x 14" Conc. Piles 4' 0"
 Int. Bent No. 4 - 14" x 14" Conc. Piles 4' 0"
 Int. Bent No. 5 - 14" x 14" Conc. Piles 4' 0"

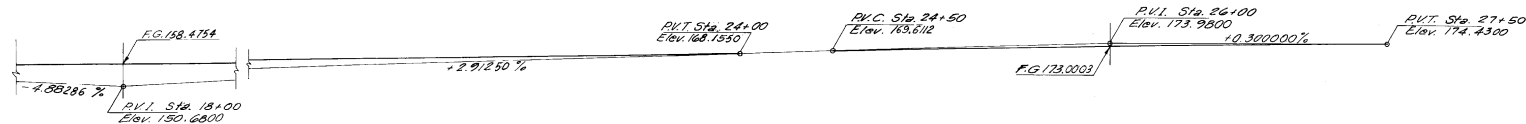


900 FT. VERTICAL CURVE

300 FT. VERTICAL CURVE

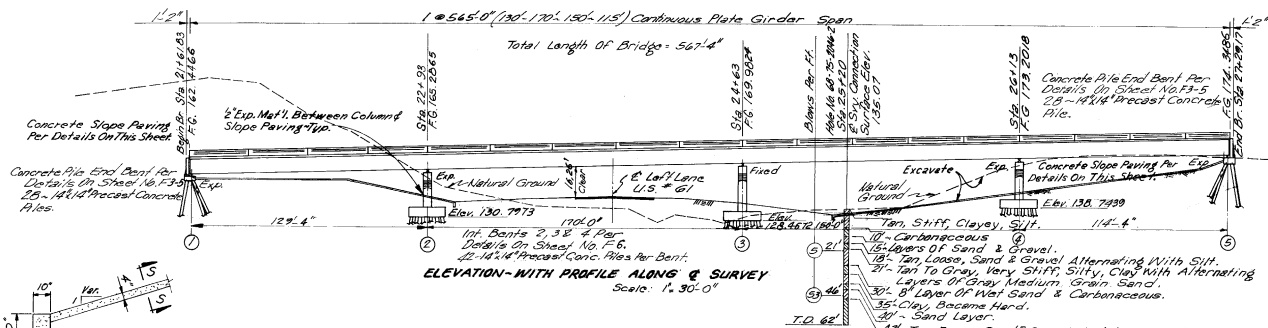

ELEVATION WITH PROFILE ALONG SURVEY

Scale: 1" = 30'-0"

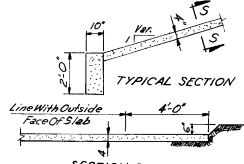

SECTION S-S
 SLOPE PAVING DETAILS

NOTE: For Intermediate Toe Wall Details See Sheet No. A2

MINIMUM PILE BEARING CAPACITY

End Bents 40 Tons
 Int. Bents 45 Tons

FOUNDATION NOTE: Boring Data Shown Is Supplied
 For Information Only And Its Accuracy For
 Construction Purposes Is Not Guaranteed.

TEST PILES SCHEDULE		
Location	Minimum Bearing Tons	Minimum Penetration Feet
Bent No. 1	40	45
Bent No. 2	45	45
Bent No. 3	45	45
Bent No. 4	45	55
Bent No. 5	40	60

GENERAL NOTES

Specifications: Mississippi State Highway Department, 1967.
 No Changes Of Plans Will Be Permitted Except By Written Authority
 Of The Bridge Engineer. Minor Changes In Details Of Design
 Or Construction May Be Authorized In Writing By The
 Bridge Engineer, Provided Such Changes Are Not Justifiable
 Reasons For Contract Price Adjustment.
 Expansion Joint Material Shall Be Bituminous Fiber Type,
 Unless Otherwise Noted.
 Finish Concrete Surfaces, Including Railing, In Accordance
 With Sub-section 804.24. See Subsection Provision No.
 907-804-4 For Alternate Sprayed Finish.
 Bar Bending Details Shall Be In Accordance With Manual
 Of Standard Practice For Detailing Reinforced Concrete
 Structures (ACI 318-57).
 14" x 14" Precast Concrete Piles May Be Either Conventional
 Type Per Drawing No. CP-12 Or Prestressed Type Per
 Drawing No. CP-21.
 Test Piles Shall Be Driven As Permanent Piles In
 Accordance With The Test Pile Schedule On This
 Sheet, And Will Be Paid For As Test Piles Only.
 Test Pile Data And Recommended Pile Lengths Shall Be
 Submitted To The Bridge Engineer For Approval.
 Bridge Excavation Quantity Is Measured Below Grouted
 Section, Subgrade, Channel Change Or Natural Ground,
 Whichever Is Lower. No Payment Will Be Made For
 Excavation For End Bent Caps.
 All Work For Which No Pay Items Are Provided In The
 Proposal Will Not Be Paid For Directly, And
 Compensation Therefor Will Be Considered Included
 In The Prices And Payments For Bid Items.
 Limits Of Slope Raising And Location And Number Of Intermediate
 Toe Walls Are Approximate And Are To Be Set To Meet
 Field Conditions As Directed By The Engineer.

SPECIAL PROVISION NOS. REQ'D:

Alternate Sprayed Finish For Concrete: No. 907-804-4
 Steel Structures: No. 907-810-1


DESIGN DATA:

Specifications: A.A.S.H.O., 1965
 Loading: HS20-44 Load Per 2' Edge of Deck
 Roadway Width: 40' 6" Center to Center

ESTIMATED QUANTITIES										
Item	Piles 13" Reinforcement	Structural Steel (A441)	Structural Steel (A36)	Concrete Railing	Concrete Piling	Mid-chamber Concrete Piling	Mid-chamber Concrete Test Piles	Loading Test	Foundation Excavation For Bridge	Concrete Slope Paving
Location	Cu. Yds.	Lbs.	Lbs.	Lin. Ft.	Lin. Ft.	Lin. Ft.	Units	Units	Cu. Yds.	Cu. Yds.
Spans	574.59	141,197	306,615	6,21,365	1,145.54					
End Bents	188.14	28,325				2,565	2			261
Int. Bents	449.50	98,272				5,330	3		288	
Totals	1,212.23	261,994	306,615	6,21,365	1,145.54	7,895	5	1	288	261

Drawing Nos. Reg'd: CP-12 (1-31-69) 1, CP-21 (3-12-69)

MISSISSIPPI STATE HIGHWAY DEPARTMENT	
BRIDGE AT STA. 21+61.83	
SOUTH TO WEST CONNECTION	
OVER LEFT LANE U.S. NO. 61	
PROJECT	I-10-20-1 (37) 0
	53-0020-01-037-10
SUBMITTED BY	WARREN COUNTY
DESIGNED BY	AS
CHECKED BY	J.P.R.
ISSUED BY	W.F.
DATE	4/19/69
SHEET NUMBER	51 OF 11

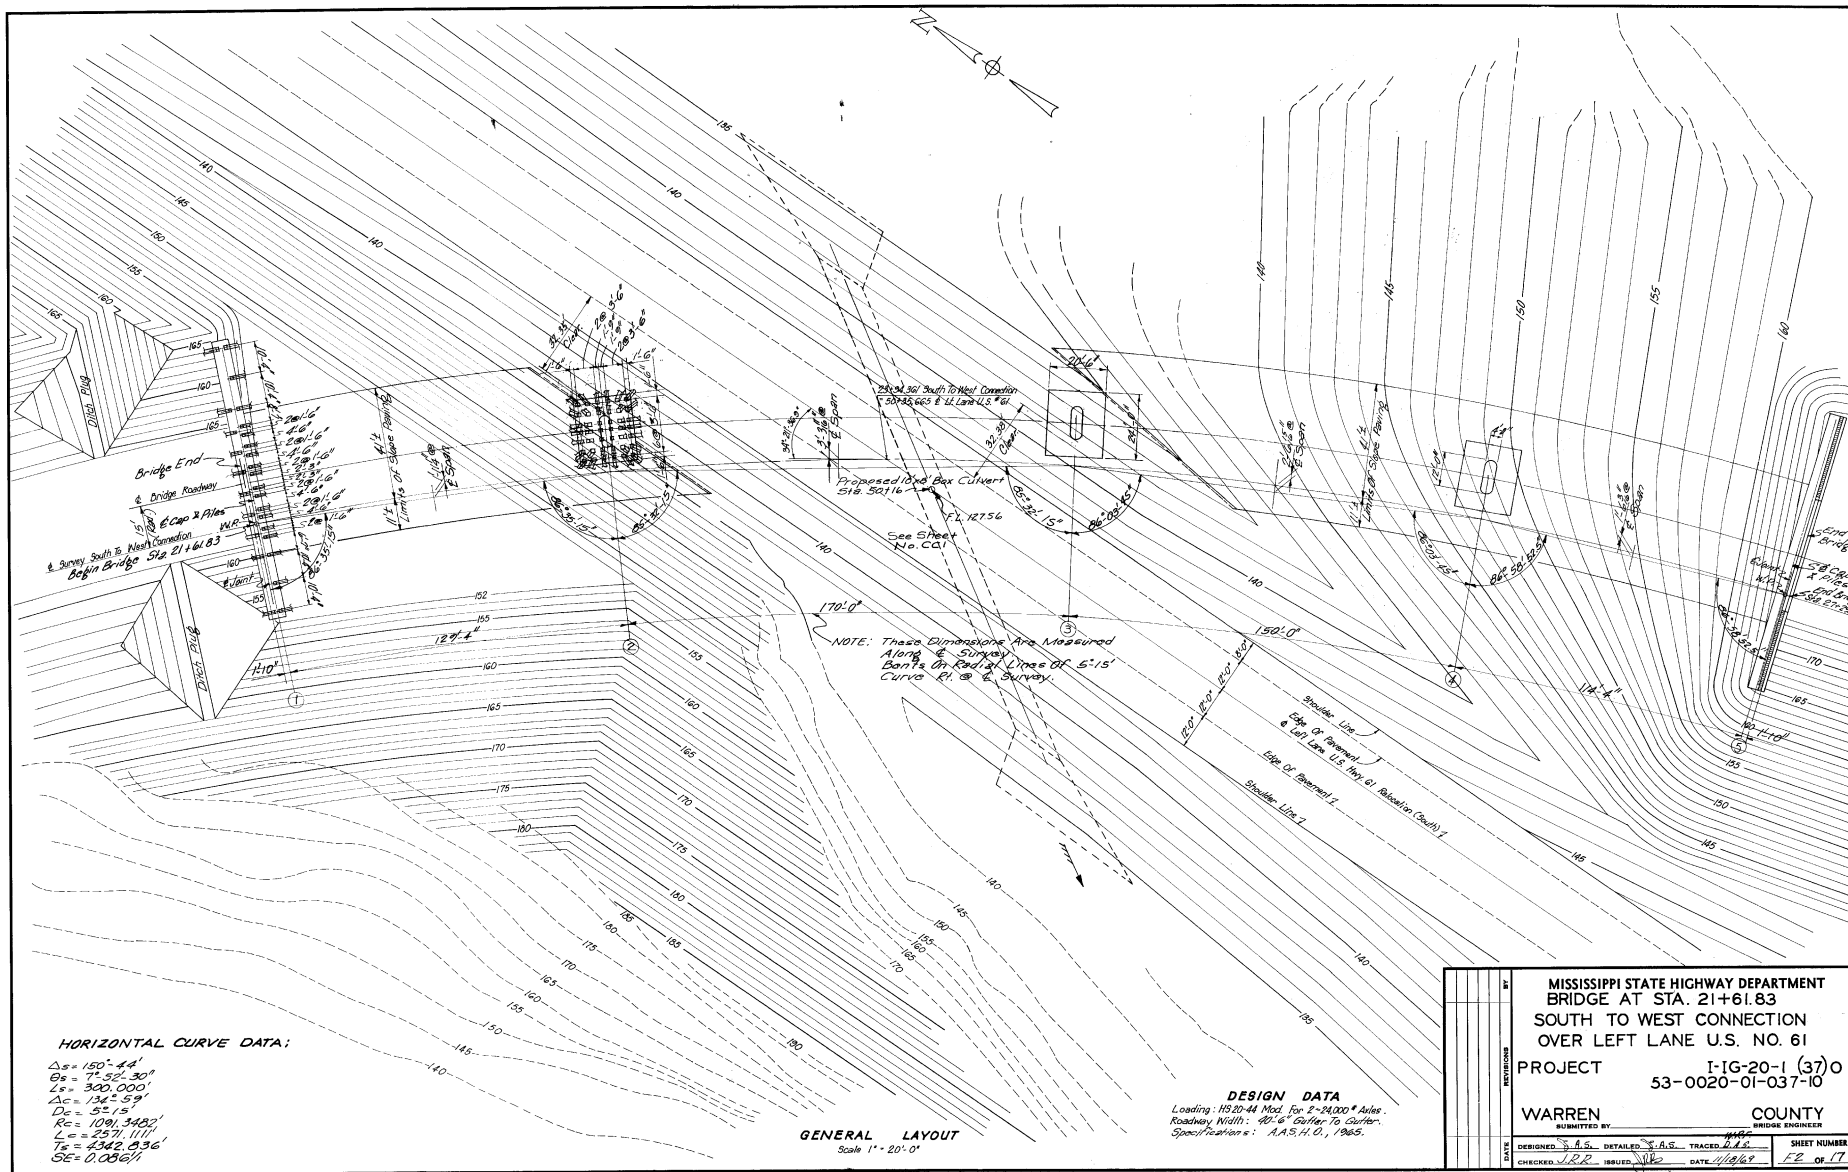



SECTION 905

PROPOSAL (Sheet No. 2- 1)

MILLING AND OVERLAYING APPROXIMATELY 10.9 MILES OF INTERSTATE 20 IN VICKSBURG FROM THE MISSISSIPPI RIVER BRIDGE TO BOVINA, KNOWN AS FEDERAL AID PROJECT NO. IM-0020-01(164) / 103403, IN THE COUNTY OF WARREN, STATE OF MISSISSIPPI.

I (We) agree to complete the entire project within the specified contract time.

*** SPECIAL NOTICE TO BIDDERS ***

BIDS WILL NOT BE CONSIDERED UNLESS BOTH UNIT PRICES AND ITEM TOTALS ARE ENTERED

BIDS WILL NOT BE CONSIDERED UNLESS THE BID CERTIFICATE LOCATED AT THE END OF THE BID SHEETS IS SIGNED

BID SCHEDULE

REF. NO.	PAY ITEM NO.	ADJ. CODE	APPROX. QUANTITY	UNIT	DESCRIPTION	UNIT PRICE		ITEM TOTAL	
						DOLLAR	CENT	DOLLAR	CENT
DIRECT PAY ITEMS									
(10)	201-B		5 acre		Clearing and Grubbing				
(20)	201-C		1 acre		Random Clearing and Grubbing				
(30)	202-B		37,000 linear foot		Removal of Fence, All Types				

(10/05/2004)

SECTION 905

IM-0020-01(164) / 103403

PROPOSAL (Sheet No. 2- 2)

Warren County

REF. NO.	PAY ITEM NO.	ADJ. CODE	APPROX. QUANTITY	UNIT	DESCRIPTION	UNIT PRICE		ITEM TOTAL	
						DOLLAR	CENT	DOLLAR	CENT
(40)	202-B		50 square yard		Removal of Continuously Reinforced Concrete Pavement, 8-inch Depth				
(50)	202-B		8 square yard		Removal of Continuously Reinforced Concrete Pavement, 9-inch Depth				
(60)	202-B		1,683 square yard		Removal of Concrete Pavement, 10" Depth				
(70)	202-B		3,600 linear foot		Removal of Curb, All Types				
(80)	202-B		304 square yard		Removal of Concrete Median & Island Pavement, All Depths				
(90)	202-B		18,800 linear foot		Removal of Guard Rail, Including Rails, Posts and Terminal Ends				
(100)	203-EX	(E)	3,500 cubic yard		Borrow Excavation, AH, LVM, Class B9				

(10/05/2004)

SECTION 905

IM-0020-01(164) / 103403

PROPOSAL (Sheet No. 2- 3)

Warren County

REF. NO.	PAY ITEM NO.	ADJ. CODE	APPROX. QUANTITY	UNIT	DESCRIPTION	UNIT PRICE		ITEM TOTAL	
						DOLLAR	CENT	DOLLAR	CENT
(110)	225-A			1 acre	Grassing				
(120)	234-A			5,000 linear foot	Temporary Silt Fence				
(130)	304-B	(GT)		11,000 ton	Granular Material, Class 5, Group C				
(140)	403-A	(B) (A1)		24,400 ton	Hot Mix Asphalt, HT, 9.5-mm mixture				
(150)	403-A	(B) (A1)		15,900 ton	Hot Mix Asphalt, HT, 12.5-mm mixture				
(160)	403-D	(B) (A1)		23,980 ton	Hot Mix Asphalt, HT, 9.5-mm mixture, Polymer Modified				
(170)	403-D	(B) (A1)		23,760 ton	Hot Mix Asphalt, HT, 12.5-mm mixture, Polymer Modified				

(10/05/2004)

SECTION 905

IM-0020-01(164) / 103403

PROPOSAL (Sheet No. 2- 4)

Warren County

REF. NO.	PAY ITEM NO.	ADJ. CODE	APPROX. QUANTITY	UNIT	DESCRIPTION	UNIT PRICE		ITEM TOTAL	
						DOLLAR	CENT	DOLLAR	CENT
(180)	406-A		18,350 ton		Cold Milling of Bituminous Pavement, All Depths				
(190)	907-406-C		36,850 square yard		Cold Milling of Shoulders, All Types, All Depths				
(200)	406-B		14,900 square yard		Cold Milling of Concrete Pavement, All Depths				
(210)	413-E		44,700 linear foot		Sawing and Sealing Transverse Joints in Asphalt Pavement				
(220)	423-B		33 mile		Rumble Strips, Ground In, Concrete				
(230)	503-A	(C)	50 square yard		8" and Variable Continuously Reinforced Concrete Pavement, Broom Finish				
(240)	503-A	(C)	8 square yard		9" and Variable Continuously Reinforced Concrete Pavement, Broom Finish				

(10/05/2004)

SECTION 905

IM-0020-01(164) / 103403

PROPOSAL (Sheet No. 2- 5)

Warren County

REF. NO.	PAY ITEM NO.	ADJ. CODE	APPROX. QUANTITY	UNIT	DESCRIPTION	UNIT PRICE		ITEM TOTAL	
						DOLLAR	CENT	DOLLAR	CENT
(250)	503-A	(C)	1,700 square yard		10" and Variable Reinforced Concrete Pavement, Tine Finish				
(260)	503-B		2,578 linear foot		Saw Cut, Longitudinal Joints				
(270)	503-C		60 linear foot		Saw Cut, 3-inch				
(280)	503-C		2,856 linear foot		Saw Cut, 4-inch				
(290)	503-C		67 linear foot		Saw Cut, 8-inch				
(300)	503-C		2,878 linear foot		Saw Cut, 10-inch				
(310)	503-D		200 cubic yard		Concrete for Base Repair				

(10/05/2004)

SECTION 905

IM-0020-01(164) / 103403

PROPOSAL (Sheet No. 2- 6)

Warren County

REF. NO.	PAY ITEM NO.	ADJ. CODE	APPROX. QUANTITY	UNIT	DESCRIPTION	UNIT PRICE		ITEM TOTAL	
						DOLLAR	CENT	DOLLAR	CENT
(320)	503-E		3,934 each		Tie Bars, No. 5 Deformed Drilled and Epoxied or Grouted				
(330)	503-F		870 each		1 1/4" Smooth Dowel Bars, Drilled & Epoxied or Grouted				
(340)	606-A		1,000 each		Guard Posts				
(350)	606-B		16,160 linear foot		Guard Rail, Class A, Type 1				
(360)	606-B		315 linear foot		Guard Rail, Class A, Type 1, Thrie Beam				
(370)	606-B		44 linear foot		Guard Rail, Class A, Type 1, Thrie Beam, Transition Section				
(380)	606-B		20 each		Guard Rail, Bridge Connector, Per Plans				

(10/05/2004)

SECTION 905

IM-0020-01(164) / 103403

PROPOSAL (Sheet No. 2- 7)

Warren County

REF. NO.	PAY ITEM NO.	ADJ. CODE	APPROX. QUANTITY	UNIT	DESCRIPTION	UNIT PRICE		ITEM TOTAL	
						DOLLAR	CENT	DOLLAR	CENT
(390)	606-D		12 each		Guard Rail, Bridge End Section, Type A Modified				
(400)	606-D		20 each		Guard Rail, Bridge End Section, Type A Modified For 24" Curb				
(410)	606-D		23 each		Guard Rail, Bridge End Section, Type D Modified				
(420)	606-D		1 each		Guard Rail, Bridge End Section, Type G, Modified				
(430)	606-E		43 each		Guard Rail, Terminal End Section, Flared				
(440)	606-E		18 each		Guard Rail, Terminal End Section, Non-Flared				
(450)	618-B		0 square foot		Additional Construction Signs	10.0000		0.00	

(10/05/2004)

SECTION 905

IM-0020-01(164) / 103403

PROPOSAL (Sheet No. 2- 8)

Warren County

REF. NO.	PAY ITEM NO.	ADJ. CODE	APPROX. QUANTITY	UNIT	DESCRIPTION	UNIT PRICE		ITEM TOTAL	
						DOLLAR	CENT	DOLLAR	CENT
(460)	619-A1		52 mile		Temporary Traffic Stripe, Continuous White				
(470)	619-A2		64 mile		Temporary Traffic Stripe, Continuous Yellow				
(480)	619-A3		52 mile		Temporary Traffic Stripe, Skip White				
(490)	619-A4		2 mile		Temporary Traffic Stripe, Skip Yellow				
(500)	619-A5		43,700 linear foot		Temporary Traffic Stripe, Detail				
(510)	619-A6		580 linear foot		Temporary Traffic Stripe, Legend				
(520)	619-A6		255 square foot		Temporary Traffic Stripe, Legend				

(10/05/2004)

SECTION 905

IM-0020-01(164) / 103403

PROPOSAL (Sheet No. 2- 9)

Warren County

REF. NO.	PAY ITEM NO.	ADJ. CODE	APPROX. QUANTITY	UNIT	DESCRIPTION	UNIT PRICE		ITEM TOTAL	
						DOLLAR	CENT	DOLLAR	CENT
(525)	626-A			16 mile	6" Thermoplastic Traffic Stripe, Skip White				
ADDED 11/15/2004									
(530)	626-C			38 mile	6" Thermoplastic Edge Stripe, Continuous White				
CHANGED 11/15/2004									
(540)	626-D			6 mile	6" Thermoplastic Traffic Stripe, Skip Yellow				
CHANGED 11/15/2004									
(550)	626-E			12 mile	6" Thermoplastic Traffic Stripe, Continuous Yellow				
CHANGED 11/15/2004									
(560)	626-F			16 mile	6" Thermoplastic Edge Stripe, Continuous Yellow				
CHANGED 11/15/2004									
(570)	626-G			43,200 linear foot	Thermoplastic Detail Stripe, White				
(580)	626-G			500 linear foot	Thermoplastic Detail Stripe, Yellow				

(10/05/2004)

PROPOSAL (Sheet No. 2- 10)

Warren County

DELETED 11/15/2004

REFERENCE NUMBER (610) HAS BEEN DELETED

SECTION 905

IM-0020-01(164) / 103403

PROPOSAL (Sheet No. 2- 11)

Warren County

REF. NO.	PAY ITEM NO.	ADJ. CODE	APPROX. QUANTITY	UNIT	DESCRIPTION	UNIT PRICE		ITEM TOTAL	
						DOLLAR	CENT	DOLLAR	CENT
(650)	630-F		362 each		Delineators, Guard Rail, White				
(660)	630-F		168 each		Delineators, Guard Rail, Yellow				
(670)	630-G		54 each		Type 3 Object Markers, OM-3R or OM-3L, Post Mounted				
(680)	808-A	(S)	5,610 linear foot		Joint Preparation				
(690)	808-B	(S)	1,500 gallon		Epoxy Mortar Mix				
(700)	907-813-J	(S)	12,980 linear foot		Cleaning and Coating Existing Railing				
(710)	816-A	(S)	lump sum		Maintenance Painting of Metal Structures	XXXXXXXXXX	XXXX		
						XXXXXXXXXX	XXXX		
						XXXXXXXXXX	XXXX		
						XXXXXXXXXX	XXXX		

(10/05/2004)

SECTION 905

IM-0020-01(164) / 103403

PROPOSAL (Sheet No. 2- 12)

Warren County

REF. NO.	PAY ITEM NO.	ADJ. CODE	APPROX. QUANTITY	UNIT	DESCRIPTION	UNIT PRICE		ITEM TOTAL	
						DOLLAR	CENT	DOLLAR	CENT
(720)	907-824-PP			lump sum	Bridge Repair, Joint Repair, Per Plans	XXXXXXXXXX	XXXX		
						XXXXXXXXXX	XXXX		
						XXXXXXXXXX	XXXX		
						XXXXXXXXXX	XXXX		
(730)	907-824-PP			lump sum	Bridge Repair, Removal of Joint Armor, Per Plans	XXXXXXXXXX	XXXX		
						XXXXXXXXXX	XXXX		
						XXXXXXXXXX	XXXX		
						XXXXXXXXXX	XXXX		
(740)	907-824-PP			lump sum	Bridge Repair, Silicone Sealed Joint, Per Plans	XXXXXXXXXX	XXXX		
						XXXXXXXXXX	XXXX		
						XXXXXXXXXX	XXXX		
						XXXXXXXXXX	XXXX		
(750)	907-824-PP			lump sum	Bridge Repair, Sawcut Joints, Per Plans	XXXXXXXXXX	XXXX		
						XXXXXXXXXX	XXXX		
						XXXXXXXXXX	XXXX		
						XXXXXXXXXX	XXXX		

SUBTOTAL - DIRECT PAY ITEMS.....\$

(10/05/2004)